


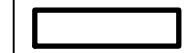


LEGEND

-  NEW CONSTRUCTION
[2X4 STUDS @ 16" OC UONI]
-  MASONRY
-  NEW COUNTERTOPS
-  ETR NIC [NOT IN CONTRACT]

GENERAL NOTES

- A. PROTECT EXISTING FLOOR DURING CONSTRUCTION.
- B. FIELD VERIFY ALL DIMENSIONS AND REPORT ANY DISCREPANCIES TO THE ARCHITECT.
- C. DRAWINGS ARE TO SCALE INDICATED. SCALING OF DRAWINGS FOR GENERAL INFORMATION IS ACCEPTABLE, BUT DO NOT SCALE DRAWINGS FOR EXACT SIZES, LAYOUT, ETC. REFER ALL DIMENSIONAL QUESTIONS TO ARCHITECT.
- D. FIELD VERIFY W/ STRUCTURAL ENGINEER THAT ANY WALLS TO BE REMOVED ARE NON-LOAD BEARING; PROVIDE ENGINEER'S APPROVAL LETTER AS NEEDED.
- E. UNLESS NOTED OTHERWISE, ALL DIMENSIONS ARE GIVEN TO FACE OF STUD.
- F. REFER TO PROJECT MANUAL FOR SCHEDULES, PRODUCT DATA + SPECIFICATIONS.
- G. VERIFY ALL APPLIANCES AND PLUMBING FIXTURE DIMENSIONS AND REQUIREMENTS WITH PROJECT MANUAL - COORDINATE WITH CABINETRY.



COPYRIGHT ©2023 CG&S DESIGN-BUILD
THIS DRAWING MAY NOT BE REPRODUCED, REPRODUCED OR VIEWED BY ANY OTHER CONSTRUCTION COMPANIES WITHOUT WRITTEN PERMISSION FROM CG&S DESIGN-BUILD.

402 CORRAL LANE
AUSTIN, TEXAS 78745

OFFICE: 512-444-1580
FAX: 512-444-1790

**RENOVATIONS
AT THE**

**ALLISON
RESIDENCE**

3907 CRESTHILL DRIVE
AUSTIN, TEXAS 77831

**NOT FOR
REGULATORY
APPROVAL,
PERMITTING, OR
CONSTRUCTION**

DATE SIGNED XX.XX.2022


EXTERIOR REMODEL

FINAL DESIGN

6.16.2023


WHEN PRINTED AT SIZE (11X17) ALL SCALES SHALL BE THE SIZE OF NOTED SCALES.

**FLOOR PLAN
LOWER LEVEL**

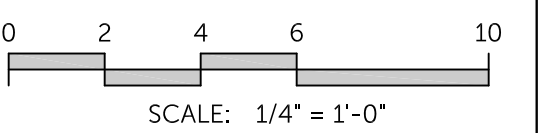



SHEET NO.

A4.1

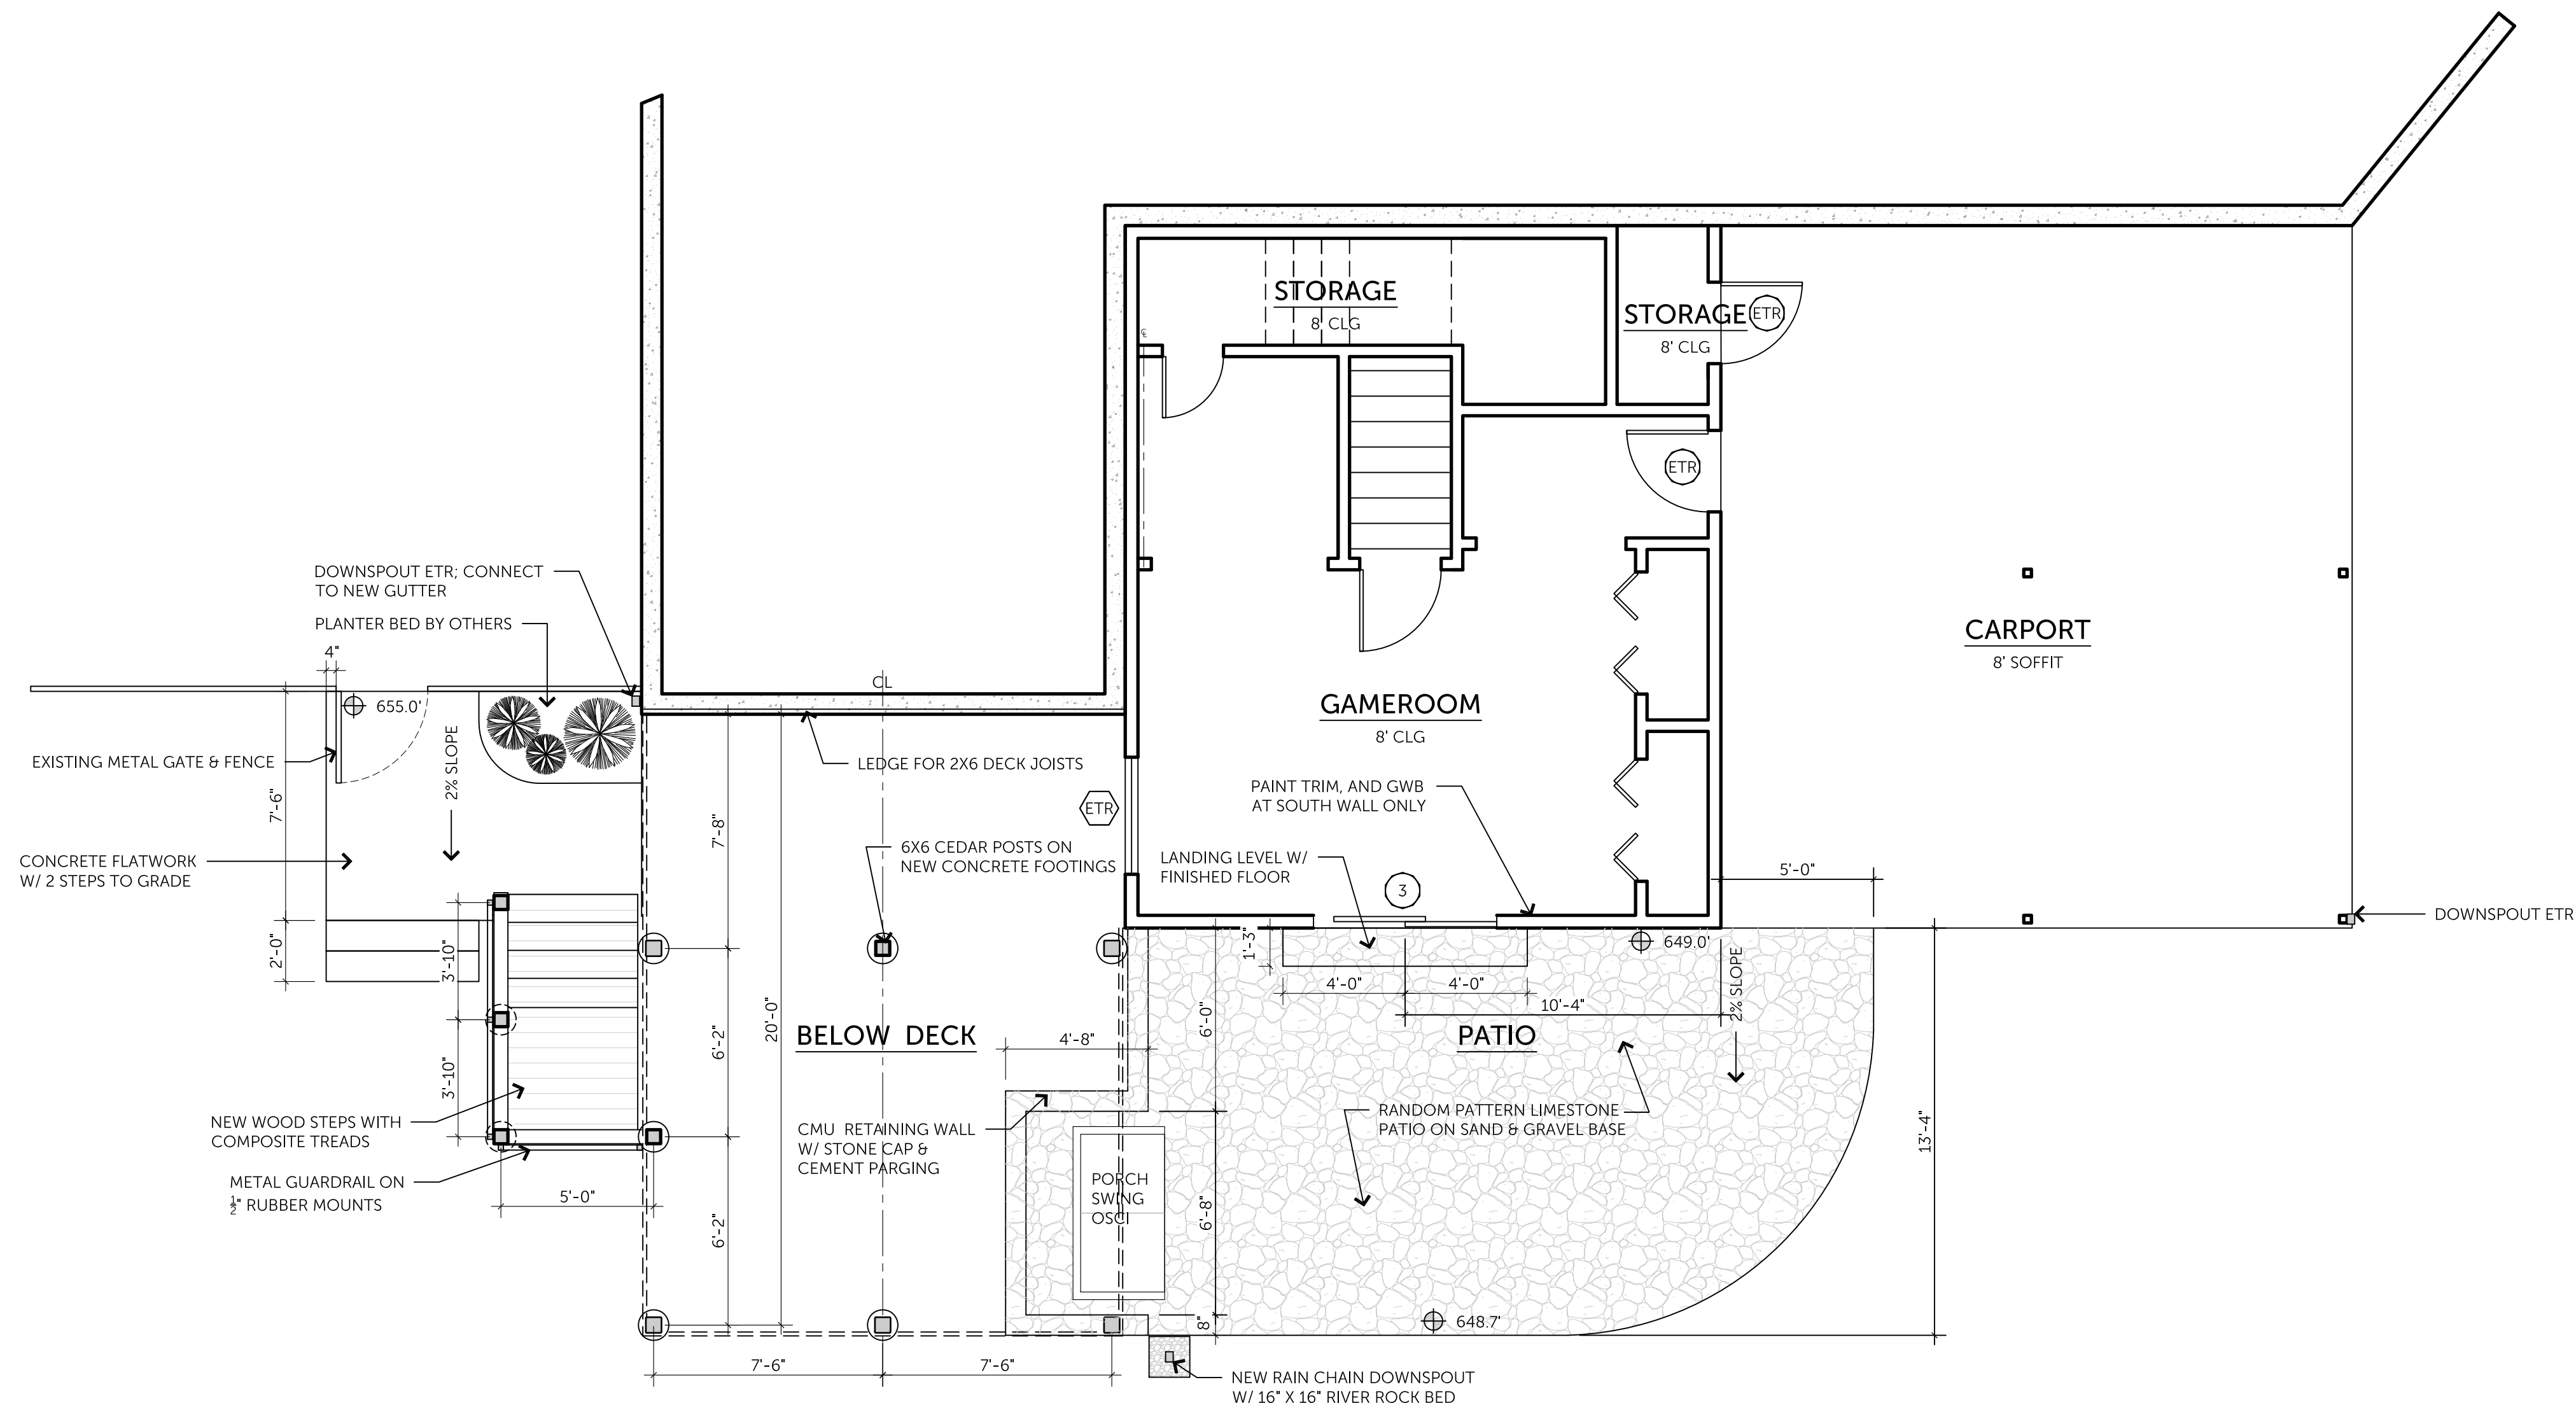


1 FLOOR PLAN - LOWER LEVEL

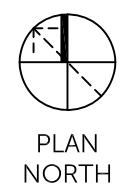

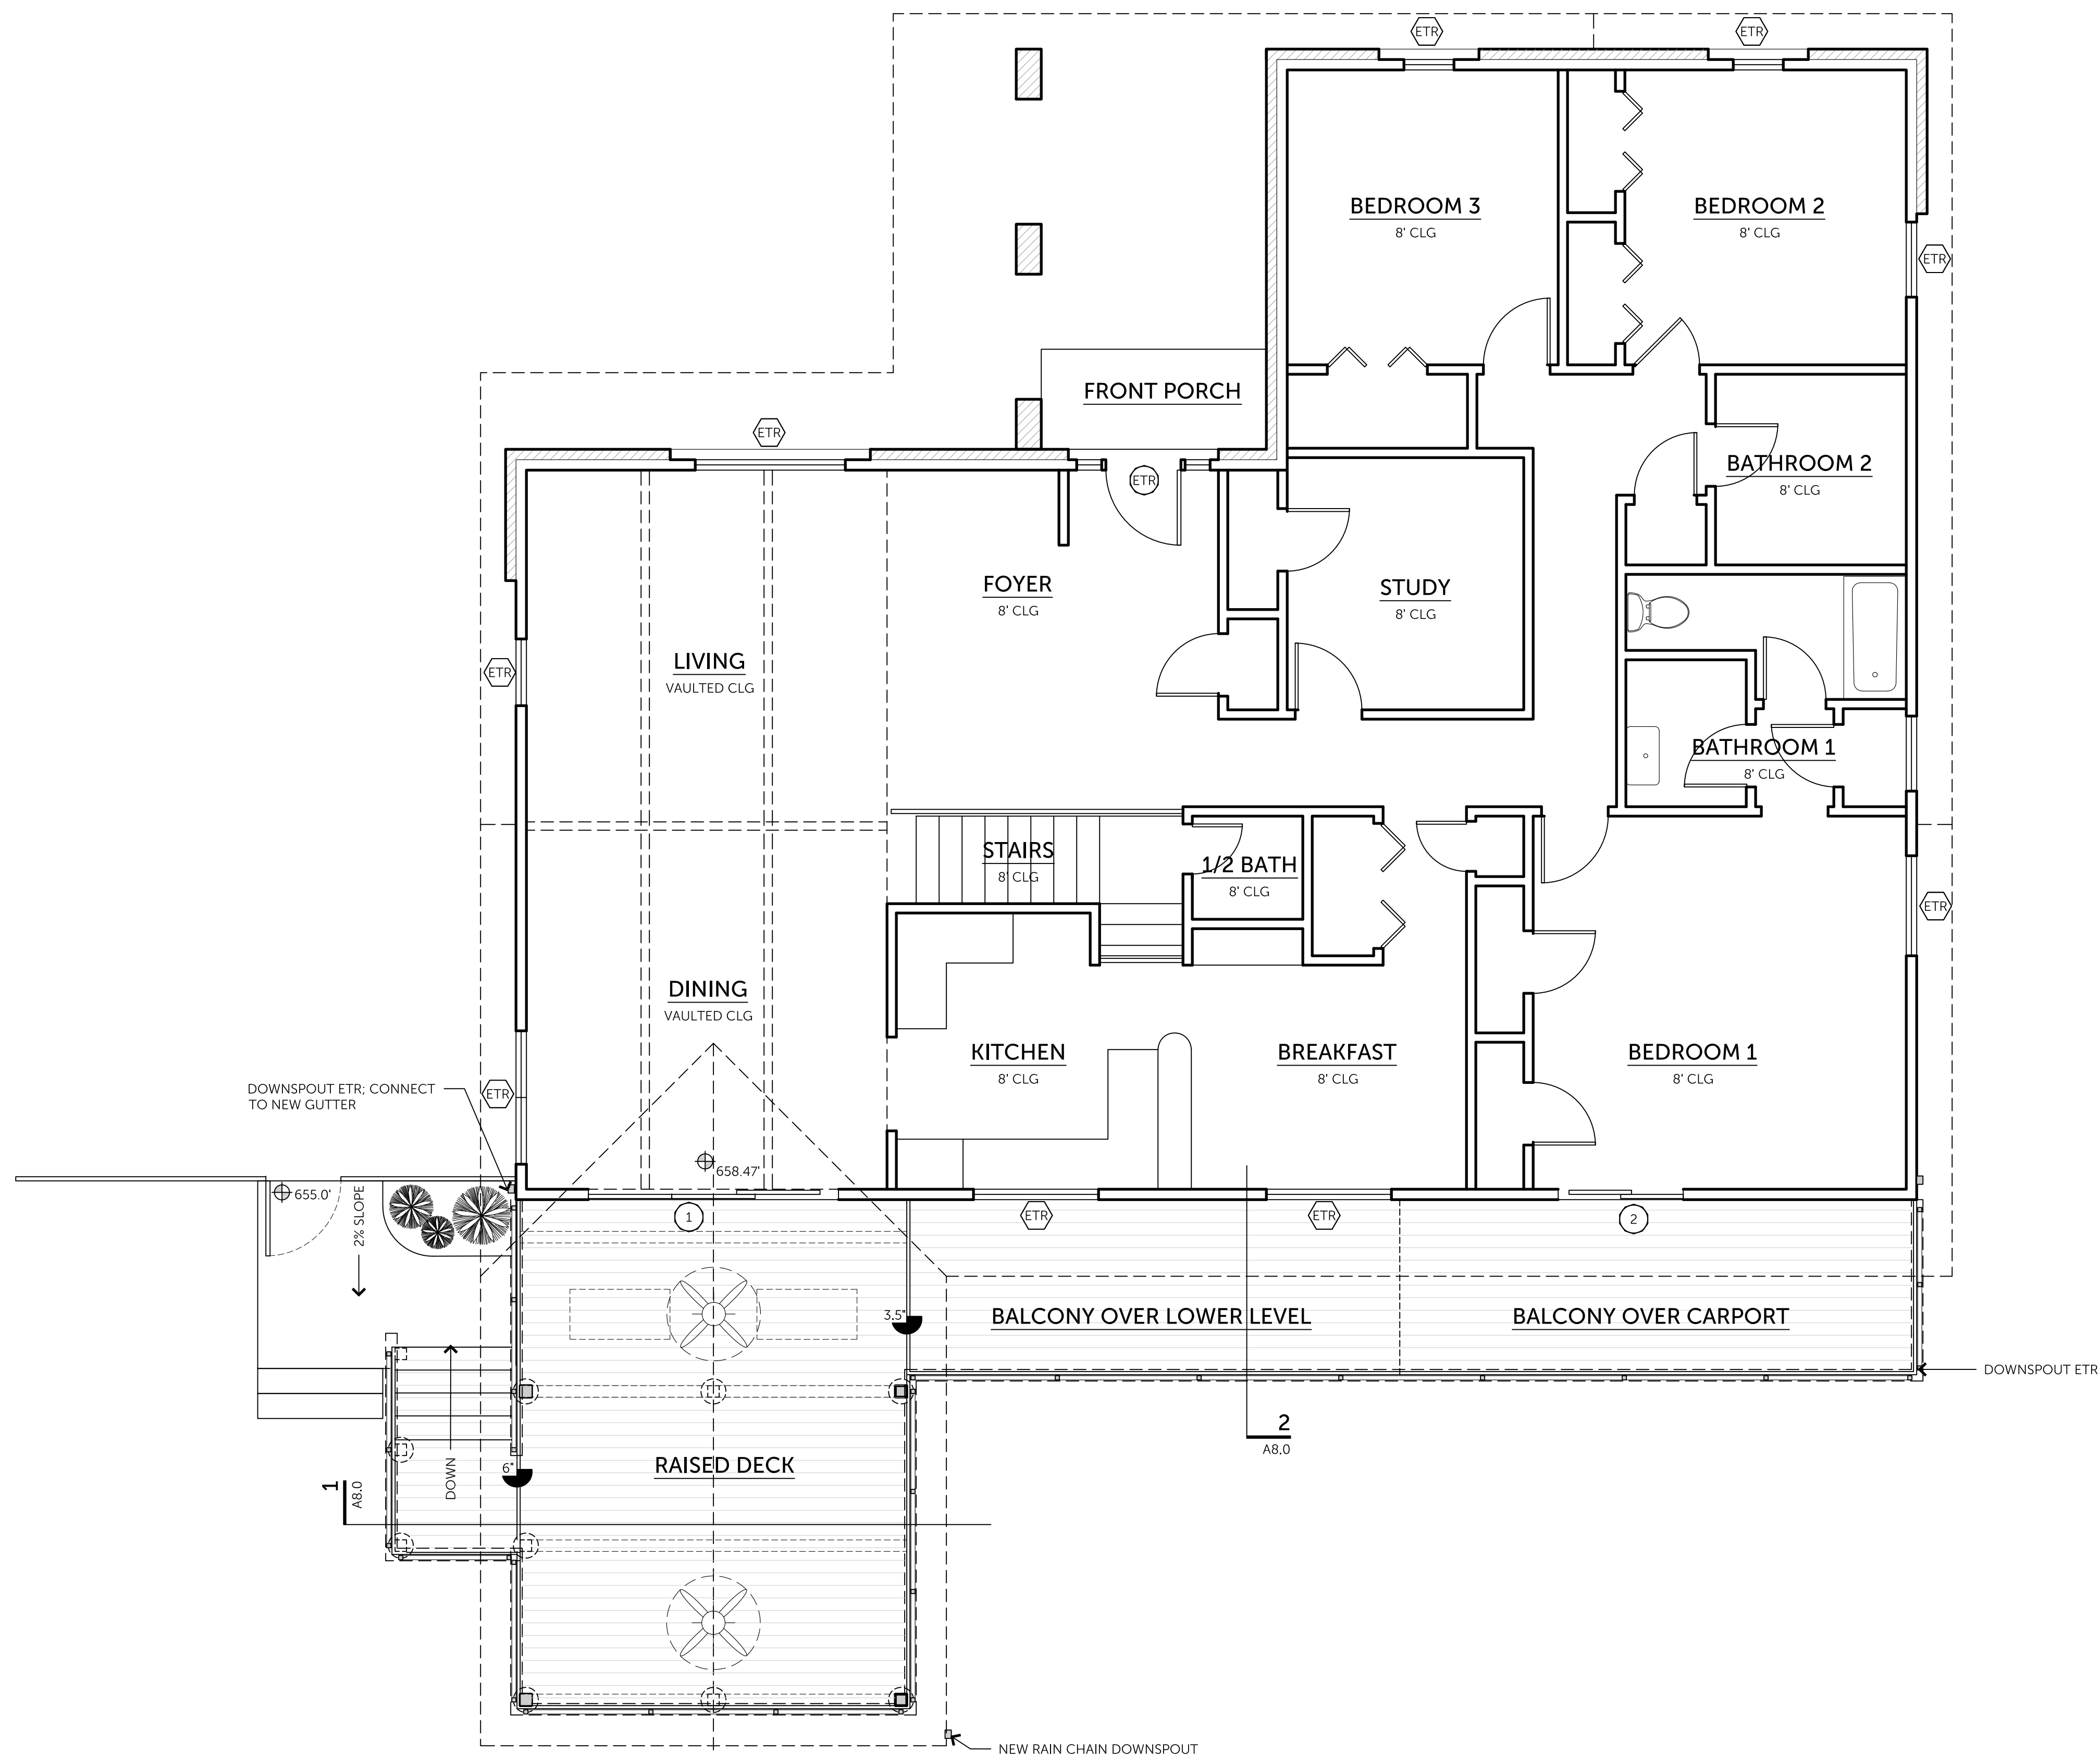

1 FLOOR PLAN - UPPER LEVEL

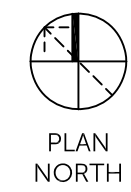

LEGEND

- NEW CONSTRUCTION
(2X4 STUDS @ 16" OC UONI)
- MASONRY
- NEW COUNTERTOPS
- ETR NIC (NOT IN CONTRACT)

GENERAL NOTES

- A. PROTECT EXISTING FLOOR DURING CONSTRUCTION.
- B. FIELD VERIFY ALL DIMENSIONS AND REPORT ANY DISCREPANCIES TO THE ARCHITECT.
- C. DRAWINGS ARE TO SCALE INDICATED. SCALING OF DRAWINGS FOR GENERAL INFORMATION IS ACCEPTABLE, BUT DO NOT SCALE DRAWINGS FOR EXACT SIZES, LAYOUT, ETC. REFER ALL DIMENSIONAL QUESTIONS TO ARCHITECT.
- D. FIELD VERIFY W/ STRUCTURAL ENGINEER THAT ANY WALLS TO BE REMOVED ARE NON-LOAD BEARING; PROVIDE ENGINEER'S APPROVAL LETTER AS NEEDED.
- E. UNLESS NOTED OTHERWISE, ALL DIMENSIONS ARE GIVEN TO FACE OF STUD.
- F. REFER TO PROJECT MANUAL FOR SCHEDULES, PRODUCT DATA + SPECIFICATIONS.
- G. VERIFY ALL APPLIANCES AND PLUMBING FIXTURE DIMENSIONS AND REQUIREMENTS WITH PROJECT MANUAL - COORDINATE WITH CABINetry.



COPYRIGHT ©2023 CG&S DESIGN-BUILD
THIS DRAWING MAY NOT BE REPRODUCED OR VIEWED BY ANY OTHER CONSTRUCTION COMPANIES WITHOUT WRITTEN PERMISSION FROM CG&S DESIGN-BUILD.

402 CORRAL LANE
AUSTIN, TEXAS 78745

OFFICE: 512-444-1580
FAX: 512-444-1790

RENOVATIONS
AT THE

ALLISON
RESIDENCE

3907 CRESTHILL DRIVE
AUSTIN, TEXAS 77831

NOT FOR
REGULATORY
APPROVAL,
PERMITTING, OR
CONSTRUCTION

DATE SIGNED XX.XX.2022


EXTERIOR REMODEL

FINAL DESIGN

6.16.2023

WHEN PRINTED AT SIZE (LARGER ALL SCALES SHALL BE THE SIZE OF NOTED SCALES)

FLOOR PLAN
UPPER LEVEL

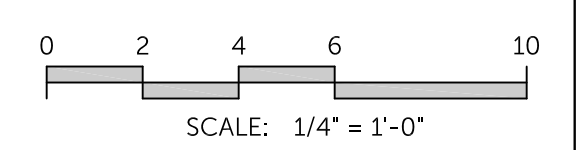

SHEET NO.

A4.0